



**PLAN OF BLOCK PAVED VEHICLE CROSS-OVER**  
SCALE 1:50

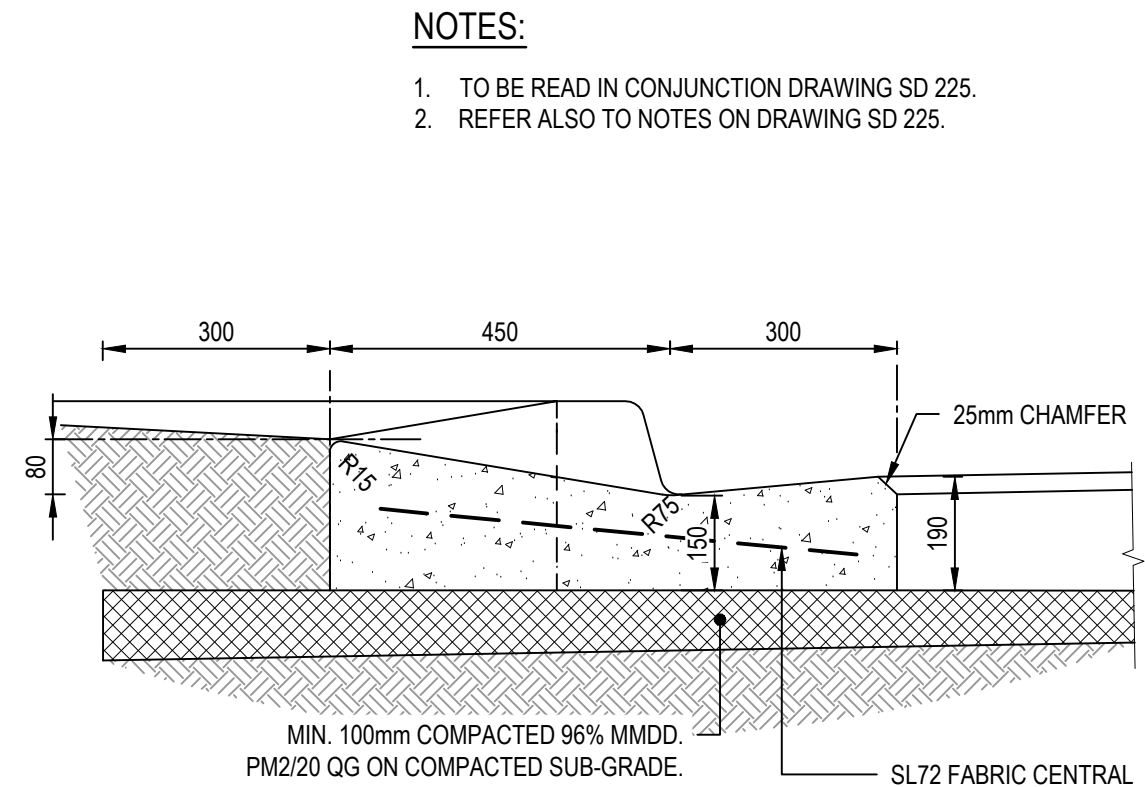

**NOTES:**

1. TO BE READ IN CONJUNCTION DRAWING SD 225.
2. REFER ALSO TO NOTES ON DRAWING SD 225.

**SECTIONAL VIEW OF RESIDENTIAL KERB & LAYBACK**  
SCALE 1:10

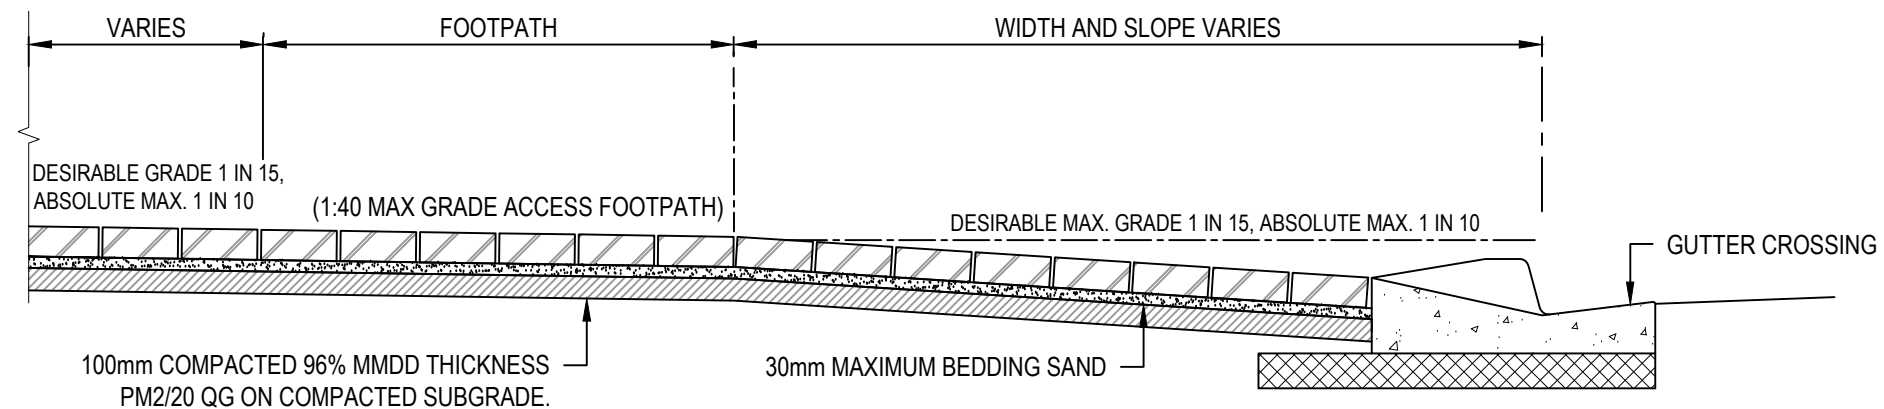

**SECTIONAL VIEW OF VEHICLE CROSSOVER**  
SCALE 1:10  
(HIGH SIDE OF STREET)

ALL MEASUREMENTS IN MILLIMETRES

REV	DESCRIPTION	DATE	DES	DRW	APP
D	MINOR AMENDMENTS	06.11.2018	AF	AF	MDH
C	ISSUED FOR REVIEW	18.07.2017	JZ	JC	DSL
B	ISSUED FOR REVIEW	10.05.2016	JZ	DL	DSL
A	ISSUED FOR REVIEW	15.03.2016	JZ	DL	DSL

THIS PROJECT HAS BEEN ASSISTED BY THE LOCAL GOVERNMENT RESEARCH AND DEVELOPMENT SCHEME AND INSTITUTE OF PUBLIC WORKS ENGINEERING AUSTRALASIA

INFRASTRUCTURE GUIDELINES (SA)	
SHEET TITLE <b>VEHICLE BLOCK PAVED CROSSING DETAIL</b>	
SCALE AS SHOWN @ A3	REV
DRAWING No. <b>SD 235</b>	<b>D</b>