



**LIGHTLY TRAFFICKED ROADS WITH  
SPRAYED BITUMINOUS SURFACE**  
( $< 1000$  VPD)  
( $< 5\%$  CV)

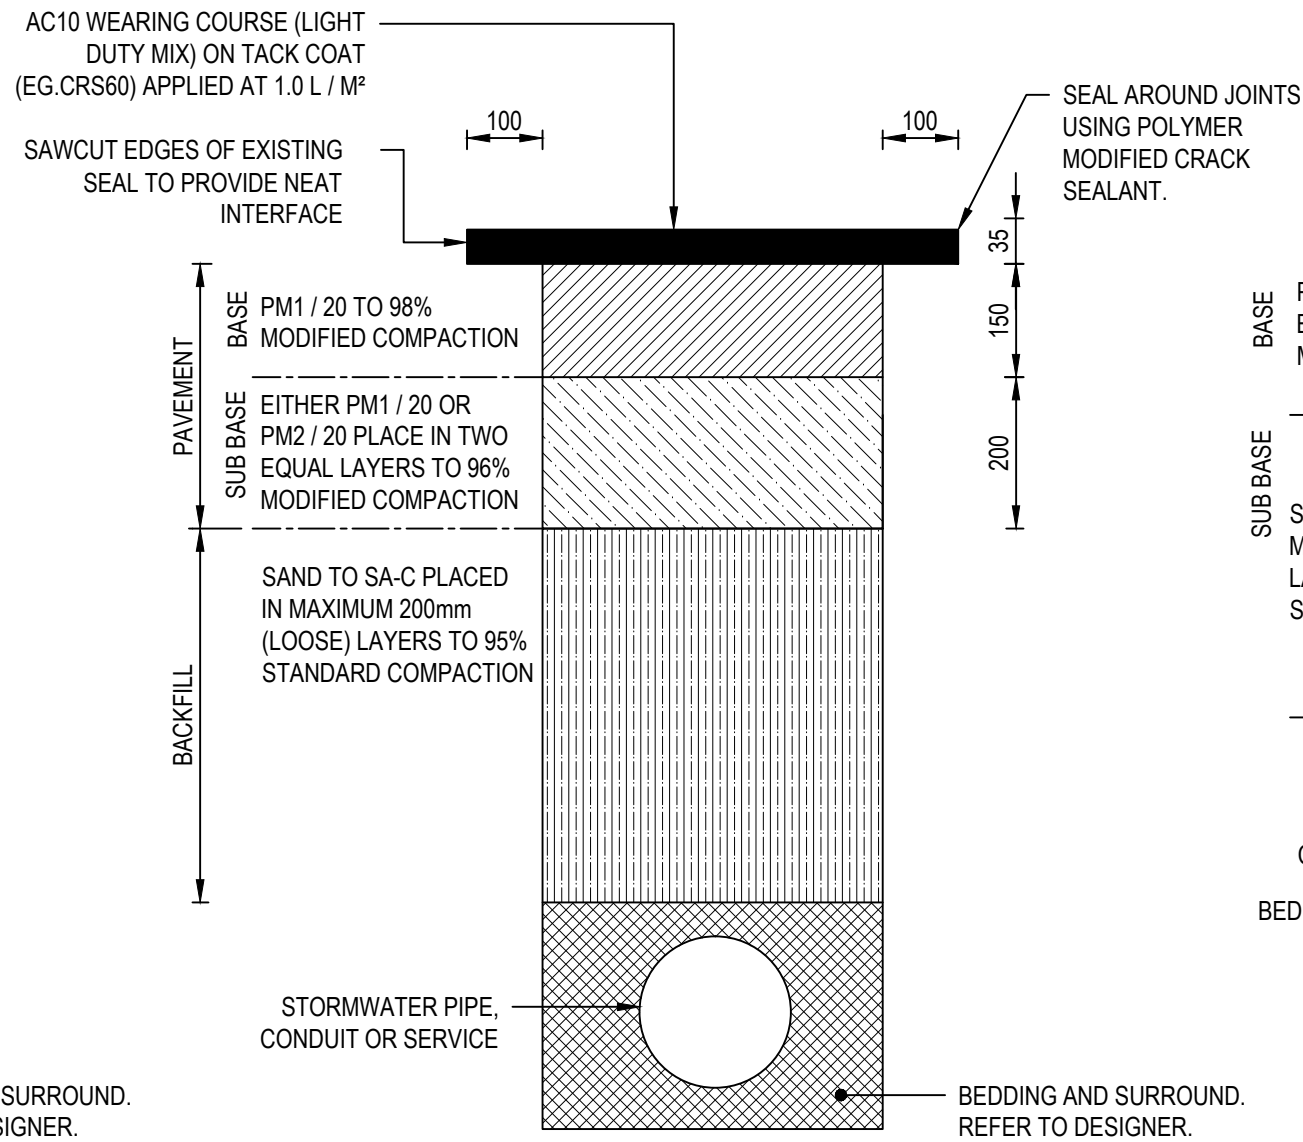

**LIGHTLY TRAFFICKED ROADS WITH  
ASPHALT SURFACE**  
( $< 1000$  VPD)  
( $< 5\%$  CV)

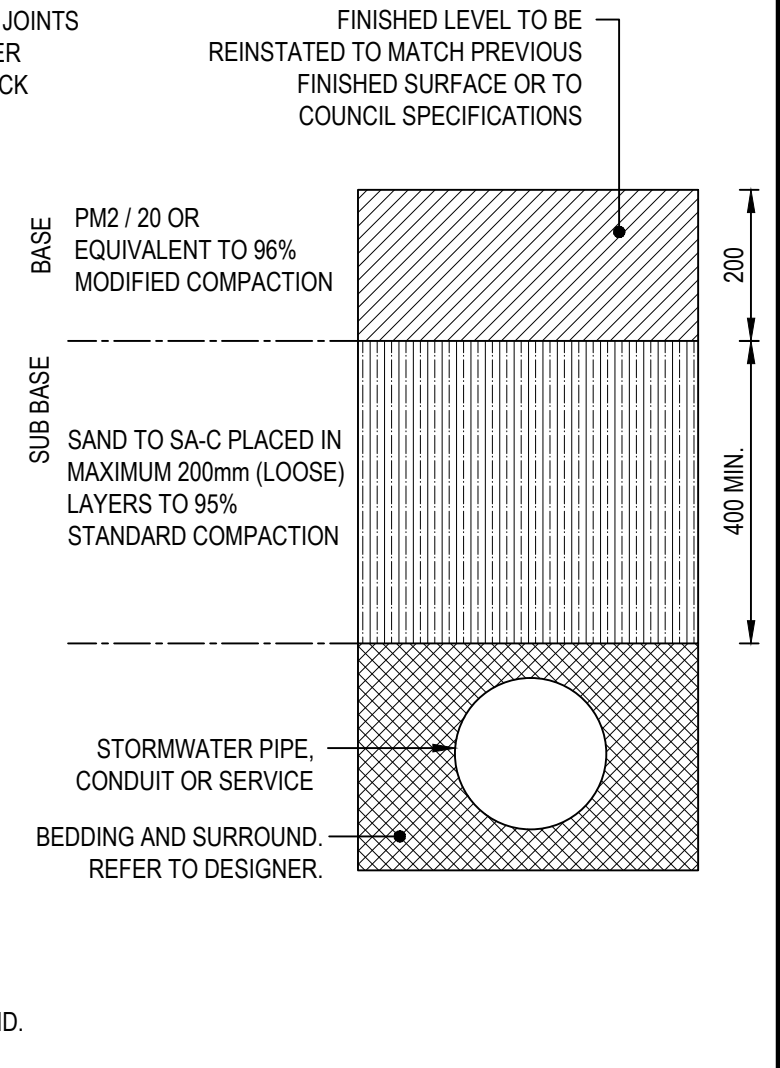

**UNSEALED ROAD PAVEMENTS  
AND SHOULDERS**  
( $< 1000$  VPD)  
( $< 5\%$  CV)

**NOTE:**

- ROADS WITH TRAFFIC VOLUMES OR CV EXCEEDING ABOVE, REFER TO DPTI PAVEMENT REINSTATEMENT CONFIGURATIONS.

**ALL MEASUREMENTS IN MILLIMETRES**

REV	DESCRIPTION	DATE	DES	DRW	APP
D	MINOR AMENDMENTS	06.11.2018	AF	AF	MDH
C	MINOR AMENDMENTS	18.07.2017	JZ	JC	DSL
B	ISSUED FOR REVIEW	10.05.2016	JZ	DL	DSL
A	ISSUED FOR REVIEW	15.03.2016	JZ	DL	DSL

THIS PROJECT HAS BEEN ASSISTED BY THE LOCAL GOVERNMENT RESEARCH AND DEVELOPMENT SCHEME AND INSTITUTE OF PUBLIC WORKS ENGINEERING AUSTRALASIA

INFRASTRUCTURE GUIDELINES (SA)	
SHEET TITLE <b>TYPICAL ROAD CROSSING TRENCH BACKFILL REQUIREMENTS</b>	
SCALE NTS @ A3	
DRAWING No. <b>SD 270</b>	REV <b>D</b>