


NOTE:

- 1. MAXIMUM OUTLET PIPE 600mm.

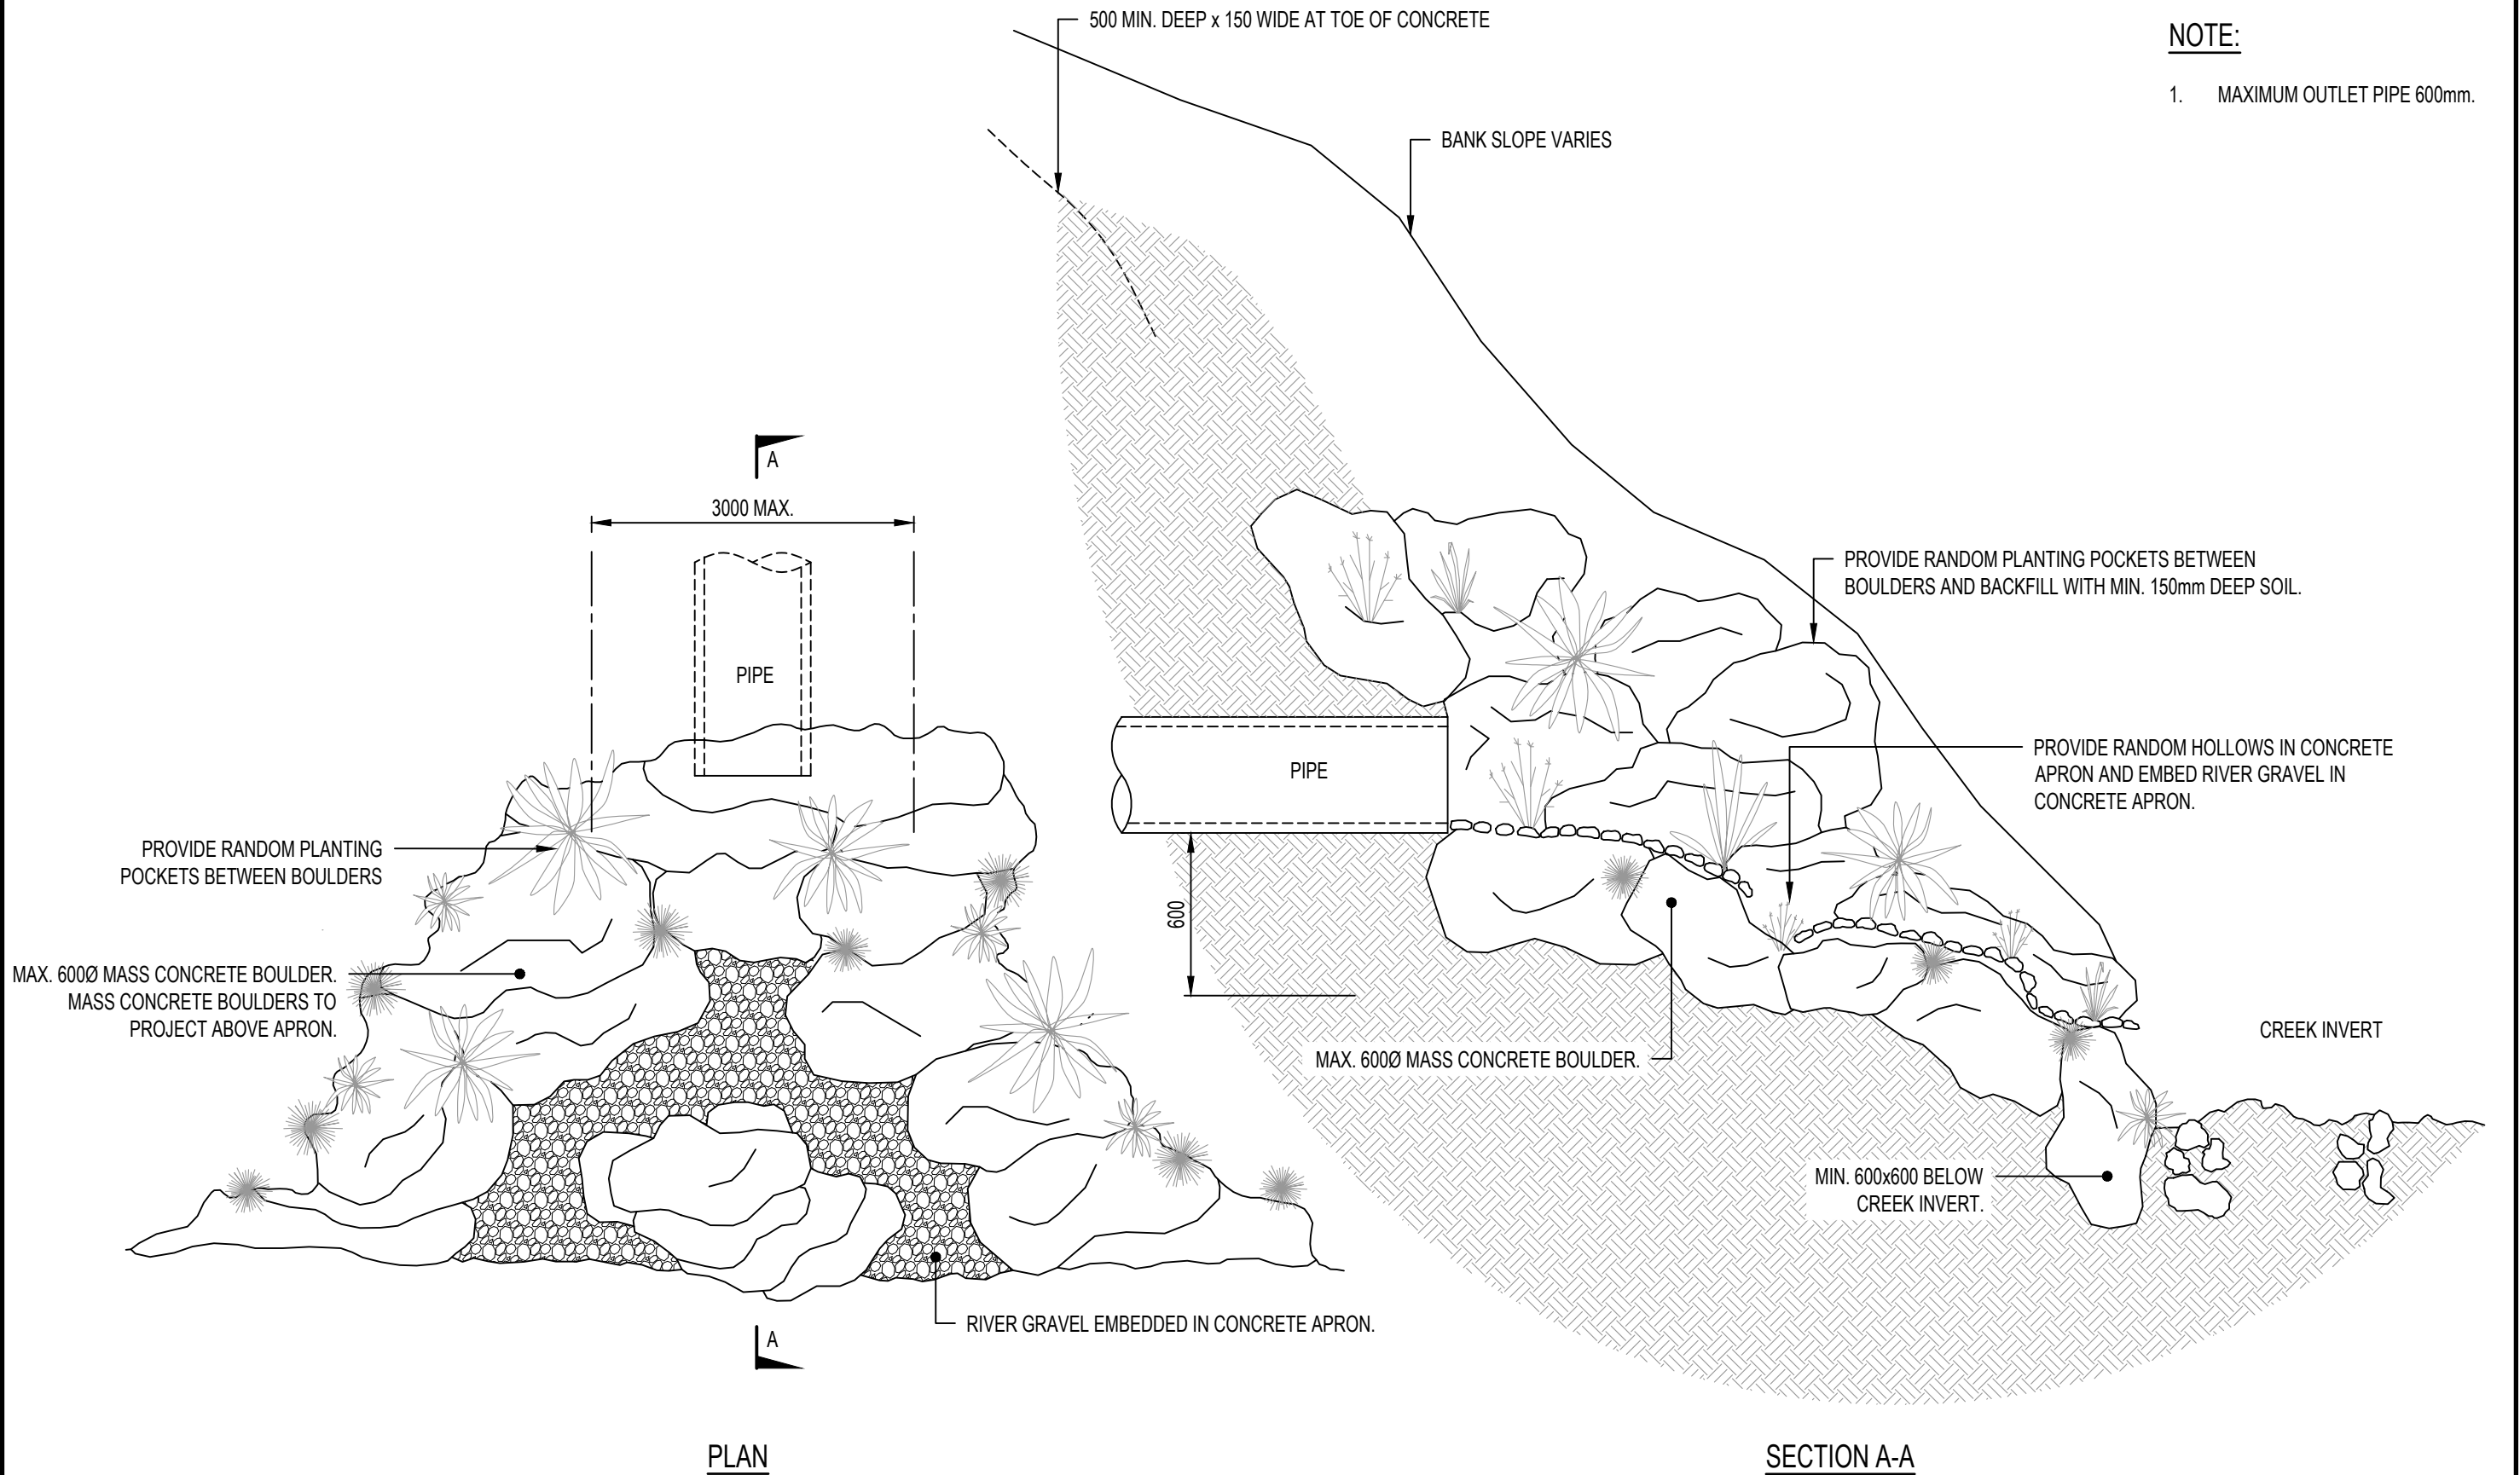

PLAN

SECTION A-A

ALL MEASUREMENTS IN MILLIMETRES

REV	DESCRIPTION	DATE	DES	DRW	APP
C	ISSUED FOR REVIEW	10.06.2016	JZ	DL	DSL
B	ISSUED FOR REVIEW	10.05.2016	JZ	DL	DSL
A	ISSUED FOR REVIEW	15.03.2016	JZ	DL	DSL

THIS PROJECT HAS BEEN ASSISTED BY THE LOCAL GOVERNMENT RESEARCH AND DEVELOPMENT SCHEME AND INSTITUTE OF PUBLIC WORKS ENGINEERING AUSTRALASIA

INFRASTRUCTURE GUIDELINES (SA)	
SHEET TITLE	
NATURAL LOOK CONCRETE AND BOULDER HEADWALL	

SCALE	
NTS @ A3	
DRAWING No.	REV
SD 370	C